


Section at Apex of Stage

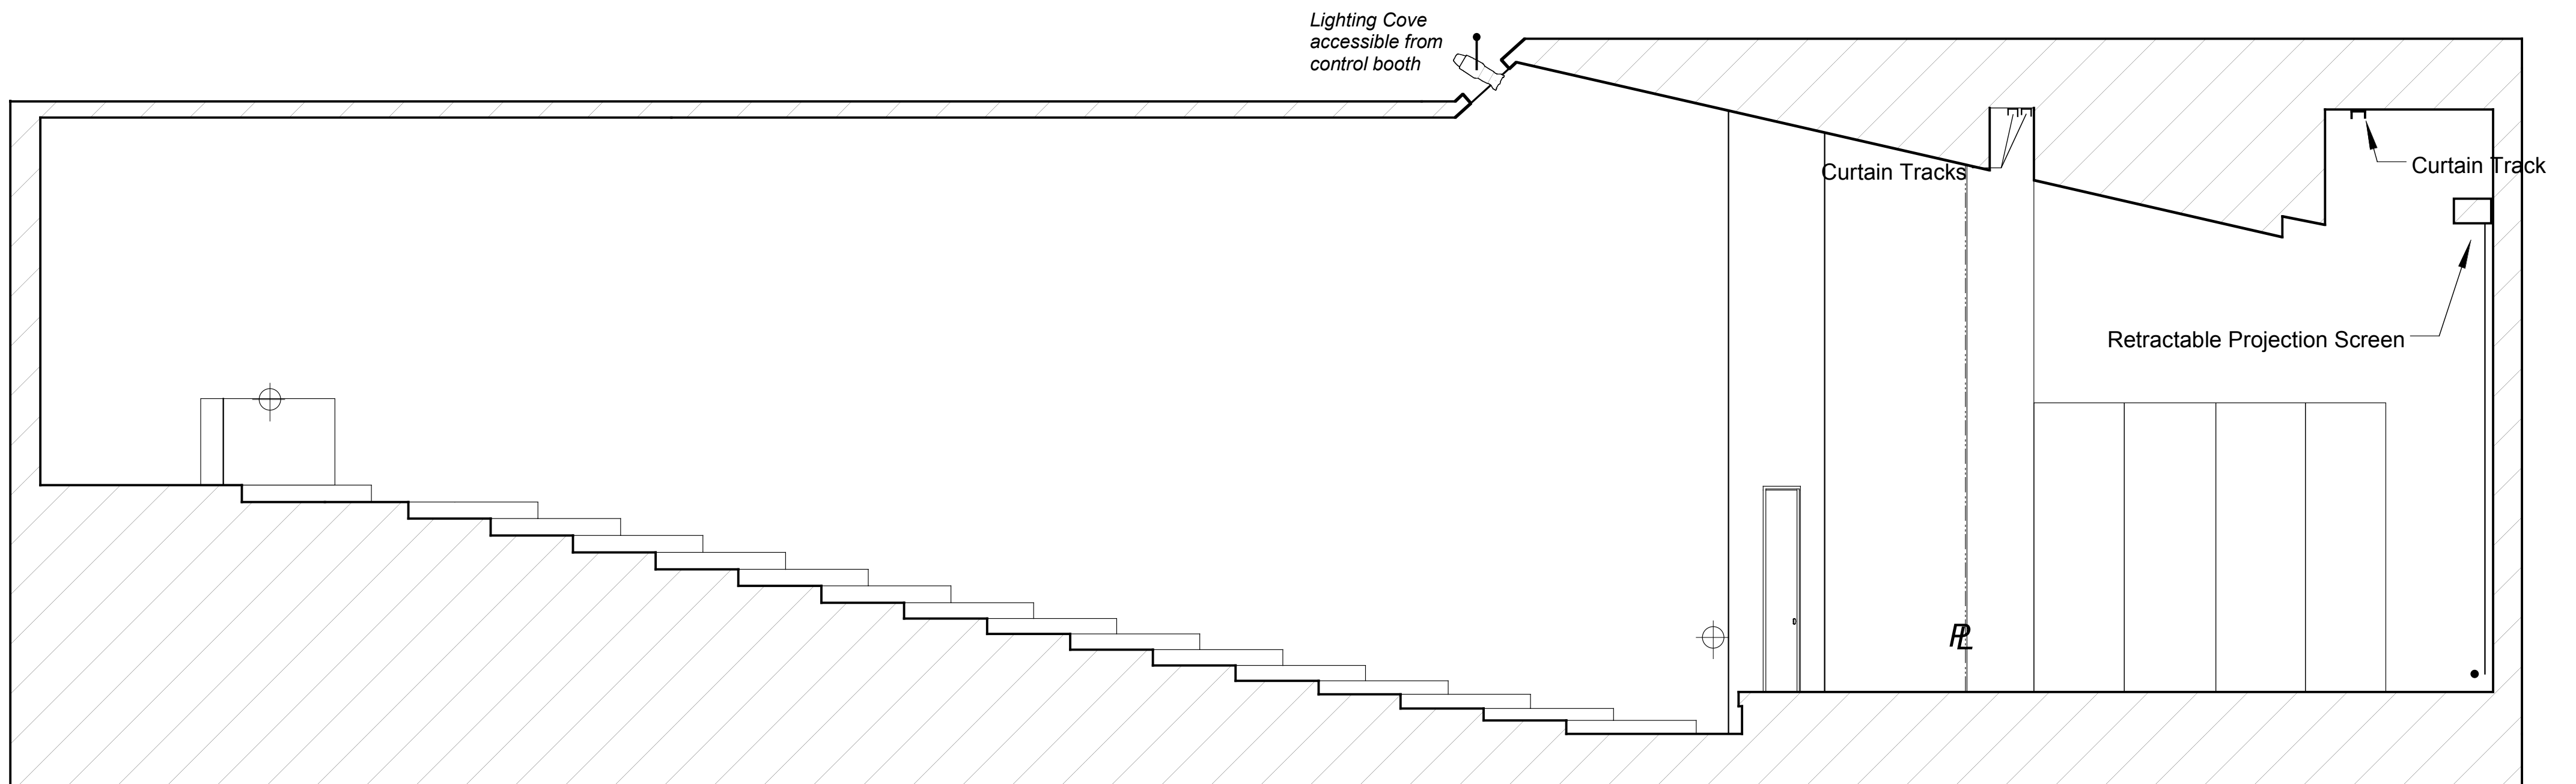

<i>McCormick Auditorium</i>	
<i>Norris University Center: Northwestern University</i>	
<i>Drafted by Benjamin Wilhelm</i>	<i>Scale: 1/4" = 1' - 0"</i>
<i>Last Updated: 6/6/03</i>	<i>Sheet #2 of 2</i>